


6 5 4 3 2 1

D


C

B


A

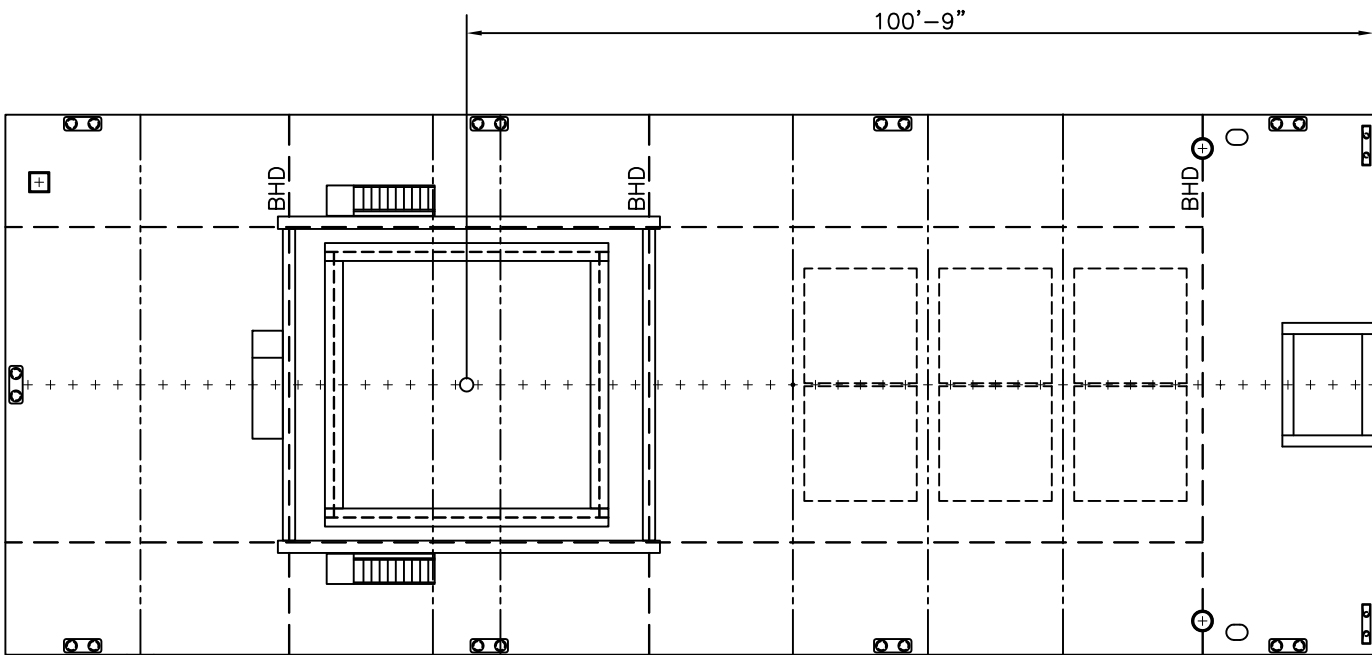


ELEVATION 1-5C
MAIN DECK

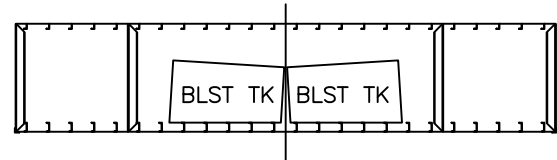

SECTION 1-3C
AT BALLAST TANKS

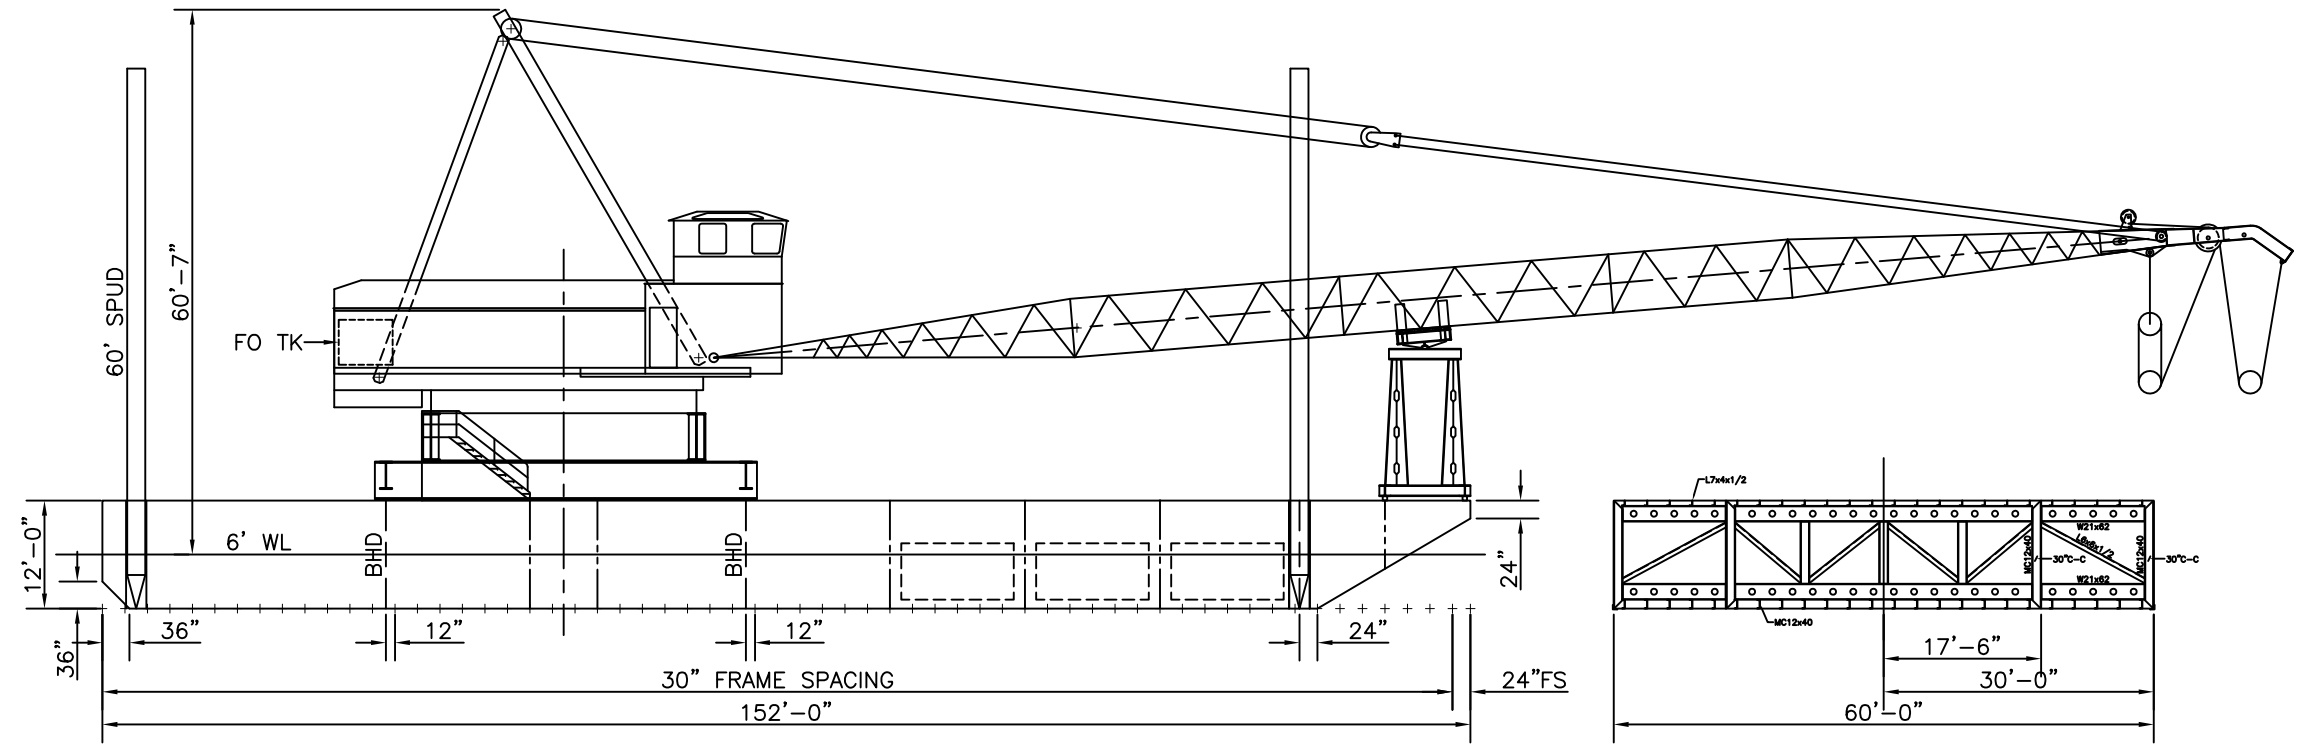

ELEVATION 1-5A
PROFILE BARGE w/CRANE

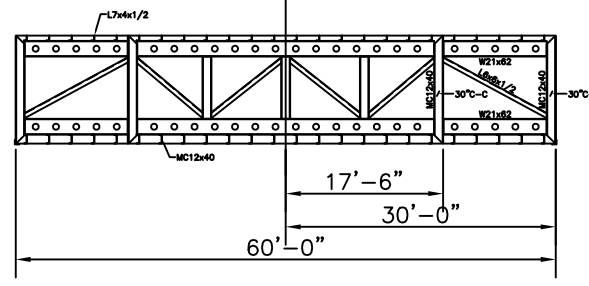

SECTION 1-3A
TYPICAL FRAME

REVISION HISTORY

REV	ZONE	DESCRIPTION	DATE

GENERAL NOTES

LENGTH = 152'-0"
 BEAM = 60'-0"
 DEPTH = 12'-0"
 DRAFT = 6'-0"
 LIGHT WEIGHT = 1,060 SHORT TONS
 = 946 LONG TONS


REFERENCES



CLIENT
 PROJECT CRANE BARGE DB FREEDOM
 TITLE GENERAL ARRANGEMENT

DRAWN BY D.STEVENS	DATE 7/17/2011	SIZE D	DWG NUMBER 201101-0	REV -
CHKD BY	DATE	SCALE 3/16"=1'-0"	FILE NAME	SHEET 1 OF 2

6 5 4 3 2 1

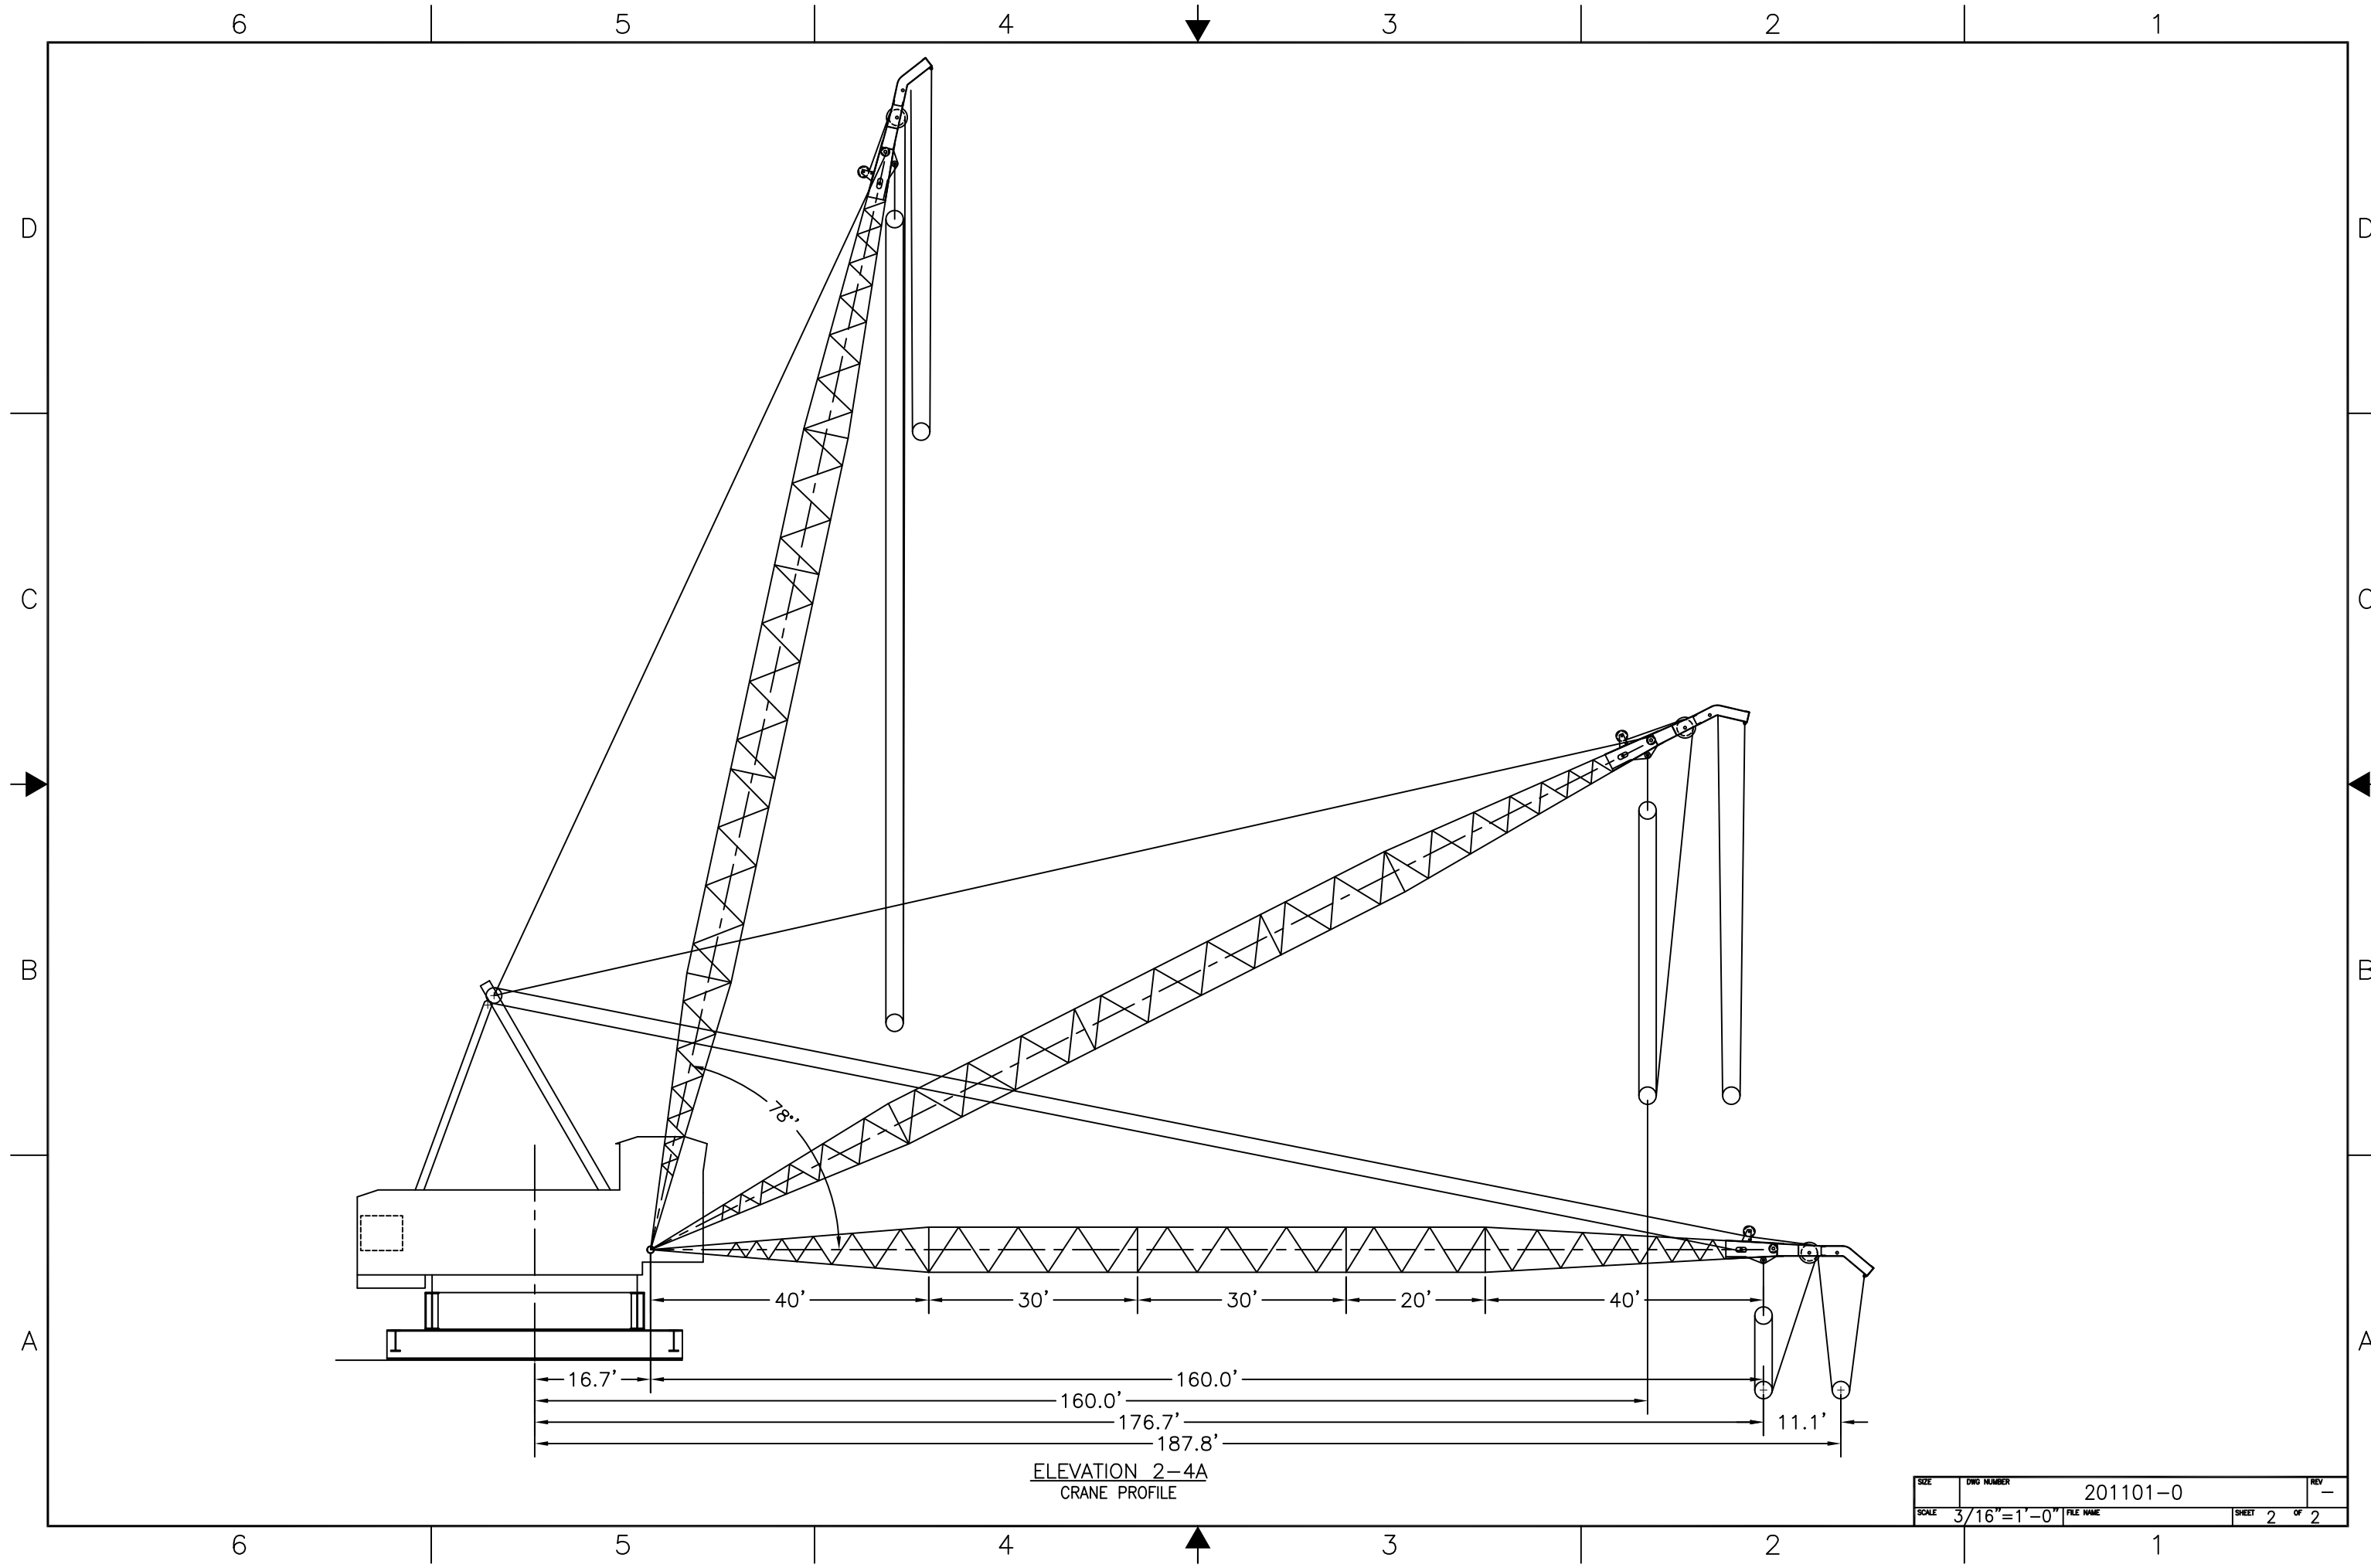

ELEVATION 2-4A
CRANE PROFILE

SIZE	DWG NUMBER	REV
SCALE	201101-0	-
3/16"=1'-0"	FILE NAME	SHEET 2 OF 2